

LOT #12 E (12)
1ST FLOOR PLAN

SCALE: 1/4" = 1'-0"
REEVES DESIGN - 05-09-18

NOTE: NFPA-10D FIRE SPRINKLER SYSTEM TO BE INSTALLED PER CODE REQUIREMENTS

1070 SF Floor Area - Plan
152 SF Floor Area - User
1222 SF Gross Area - Total

THIS DOCUMENT IS THE PROPERTY OF REEVES DESIGN ASSOCIATES. ANY REPRODUCTION OR TRANSMISSION OF ANY KIND WITHOUT THE WRITTEN CONSENT OF REEVES DESIGN ASSOCIATES IS STRICTLY PROHIBITED. THE USER AGREES TO HOLD REEVES DESIGN ASSOCIATES HARMLESS FROM AND AGAINST ALL SUCH REPRODUCTION OR TRANSMISSION. ALL RIGHTS RESERVED.

EVERGREEN AVENUE
SINGLE FAMILY RESIDENCE
BURLINGTON, MA

MELANSON DEVELOPMENT GROUP, INC.
WOBURN, MA

RDA
REEVES DESIGN ASSOCIATES
ARCHITECTS - PLANNERS - ENGINEERS
125 HARTFORD AVENUE, SUITE 200
BURLINGTON, MASSACHUSETTS 01803


5/9/2018
All Rights Reserved

Sheet Title:
Plan C
DUPLEX
1ST FLOOR PLAN

Date: 5/1/2018
Scale: 1/4" = 1'-0"

Revision: 01 MAY, 2018 - HUDKROCK LAYOUTS

PRINT: DRAWING SET

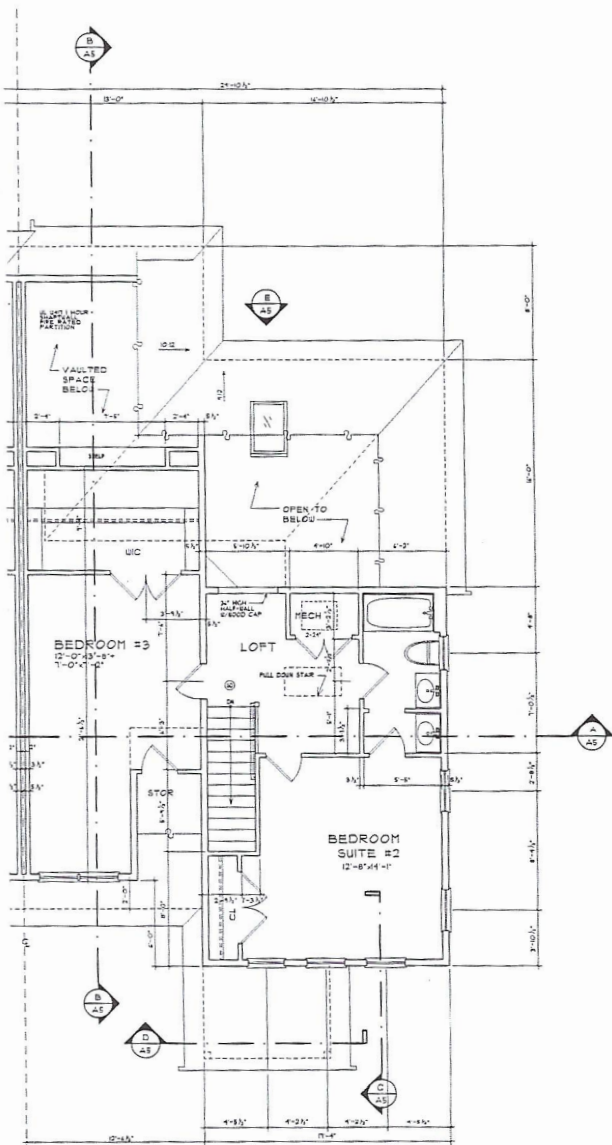

LOT #12 & #13
2ND FLOOR PLAN

SCALE: 1/4" = 1'-0"



THIS DRAWING IS THE PROPERTY OF THE ARCHITECT. NO REPRODUCTION, COPIES, OR ALTERATIONS ARE PERMITTED WITHOUT THE WRITTEN CONSENT OF THE ARCHITECT. THE ARCHITECT'S LIABILITY IS LIMITED TO THE DESIGN AND CONSTRUCTION OF THE PROJECT. THE ARCHITECT IS NOT RESPONSIBLE FOR ANY OTHER ASPECTS OF THE PROJECT. ALL RIGHTS RESERVED.

EVERGREEN AVENUE

SINGLE FAMILY RESIDENCE

BEDFORD, MA

MELANSON DEVELOPMENT GROUP, INC.
WOBURN, MA

RDA

REEVES DESIGN ASSOCIATES

ARCHITECTS • PLANNERS • INTERIORS

100 Highland Street
Woburn, MA 01897

5/2018

All Rights Reserved

Sheet Title:

Plan C
DUPLEX
2ND FLOOR PLAN

Date:

SCALE: 1/4" = 1'-0"

Drawn:

5/17/2018

Revised:

04 MAY, 2018
- LOFT LAYOUT
- LEFT SIDE UNIT

Block:

A3

FOR THE DRAWING SET